
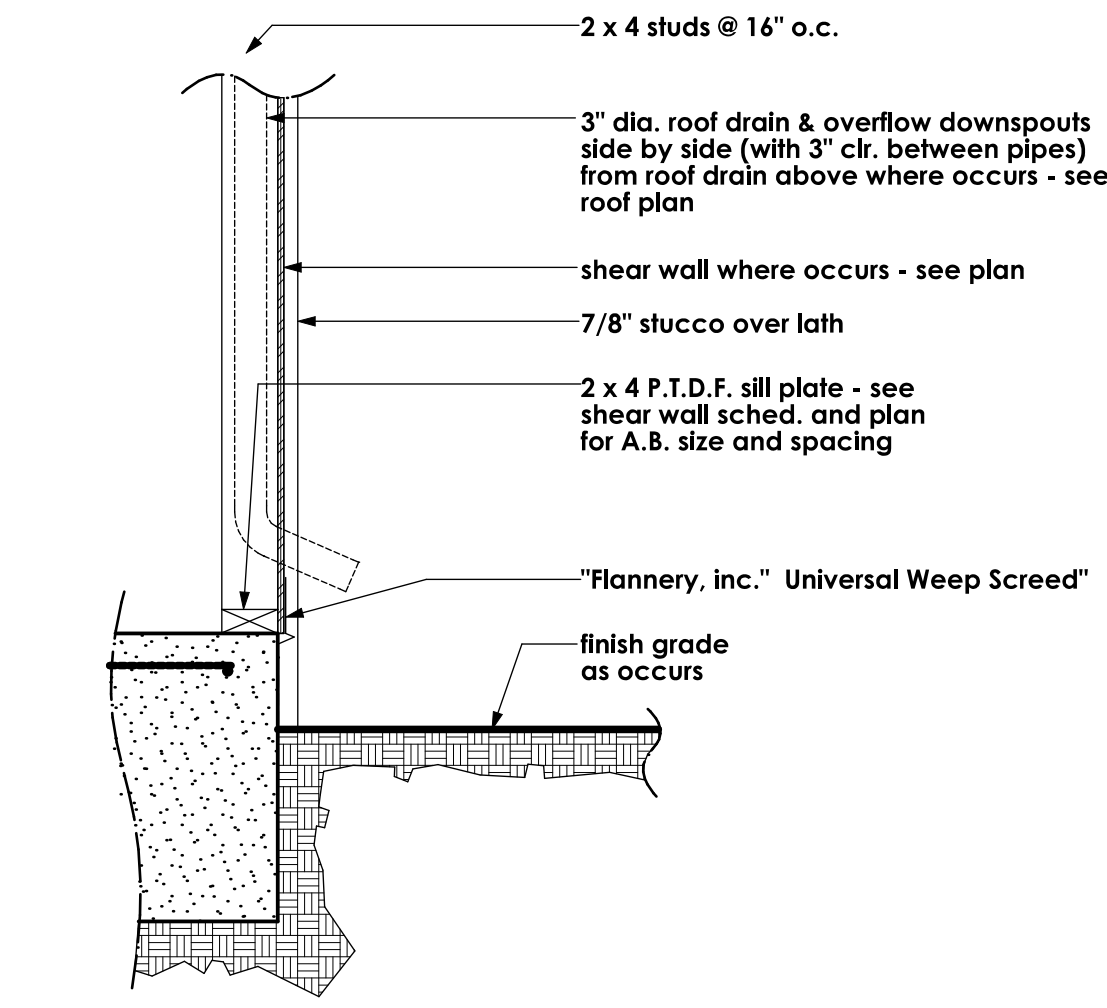


BUILDING SECTION A

SCALE: 1/4" = 1'-0"


BUILDING SECTION B

SCALE: 1/4" = 1'-0"

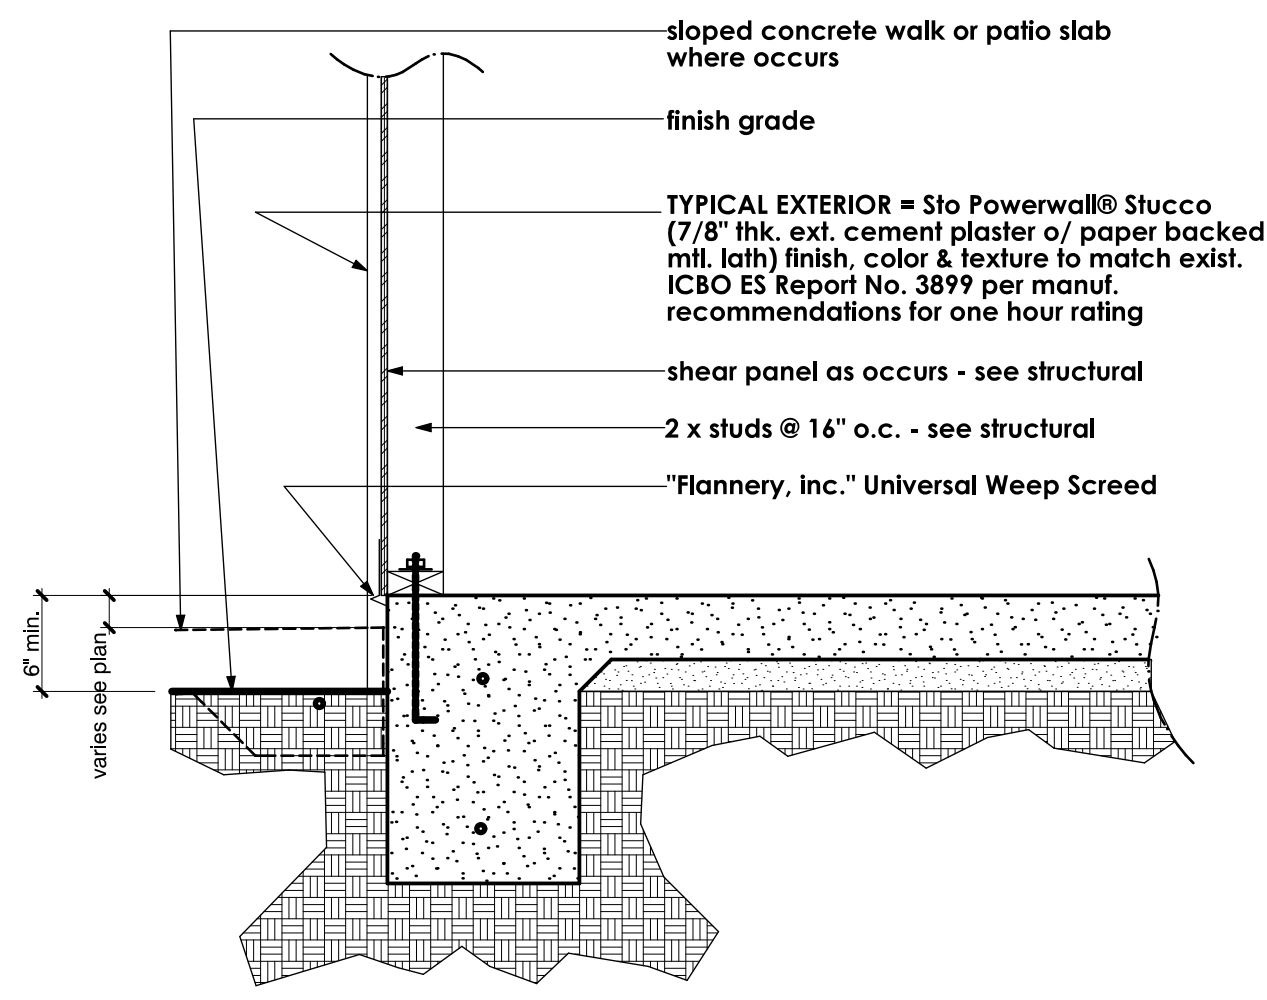


TYPICAL WEEP SCREED SCALE: 1" = 1'-0" ①

DOWNSPOUT SCALE: 1" = 1'-0" ②

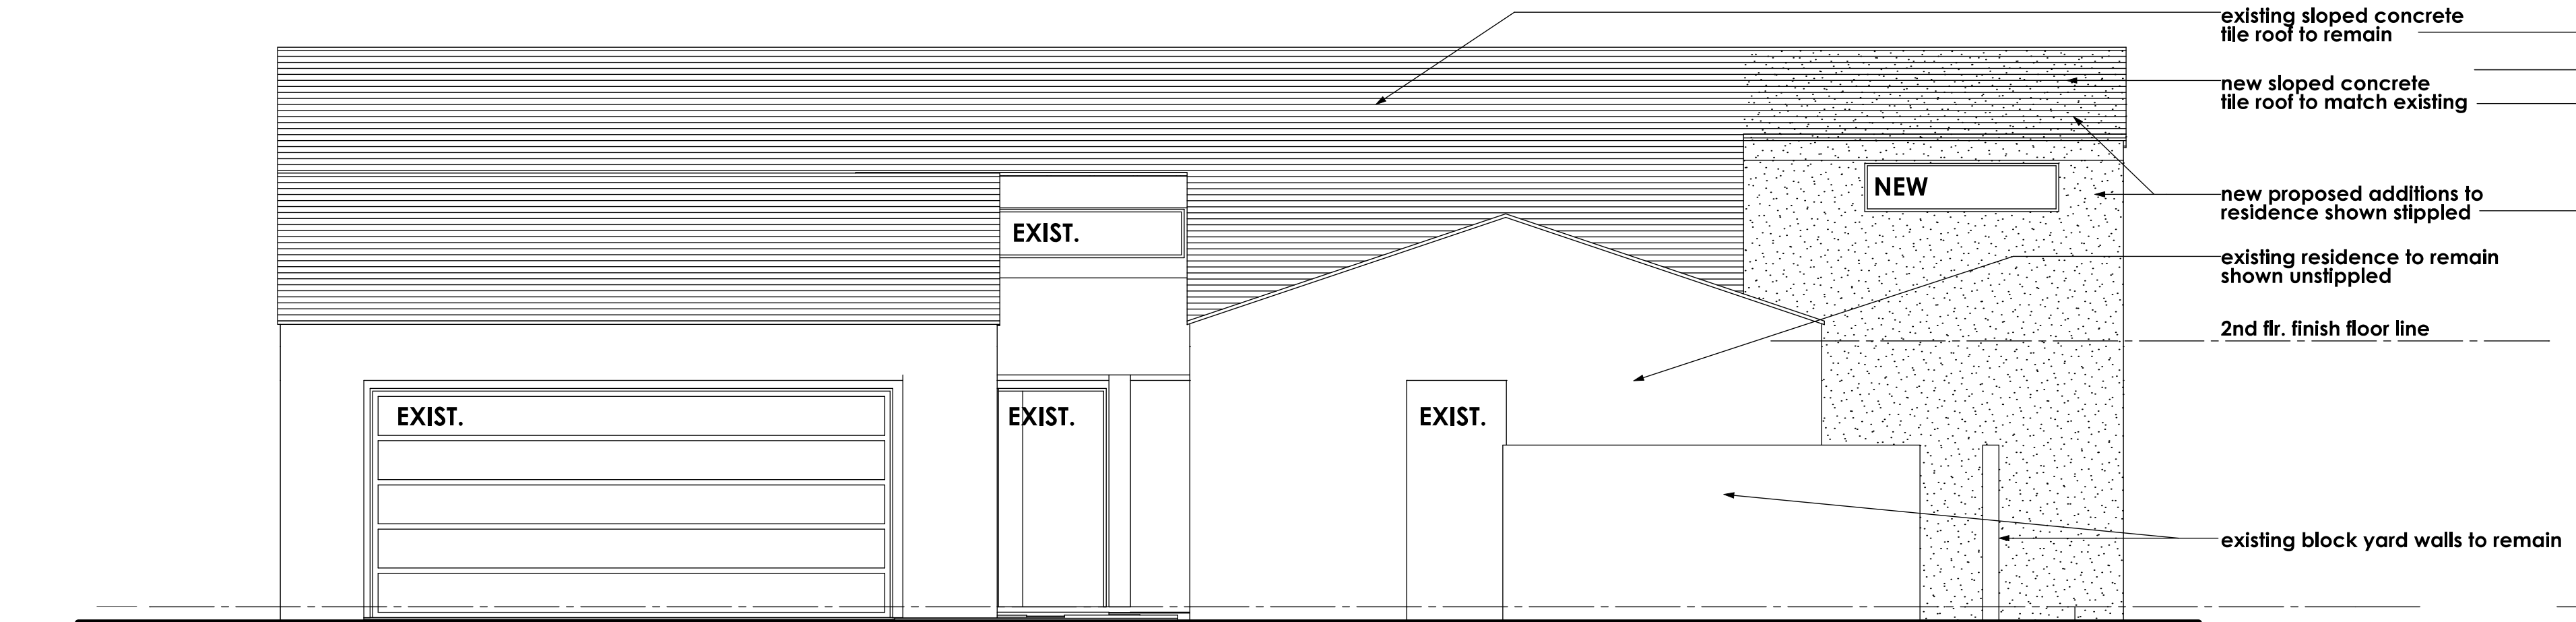


FRONT EXTERIOR ELEVATION

SCALE: 1/4" = 1'-0"

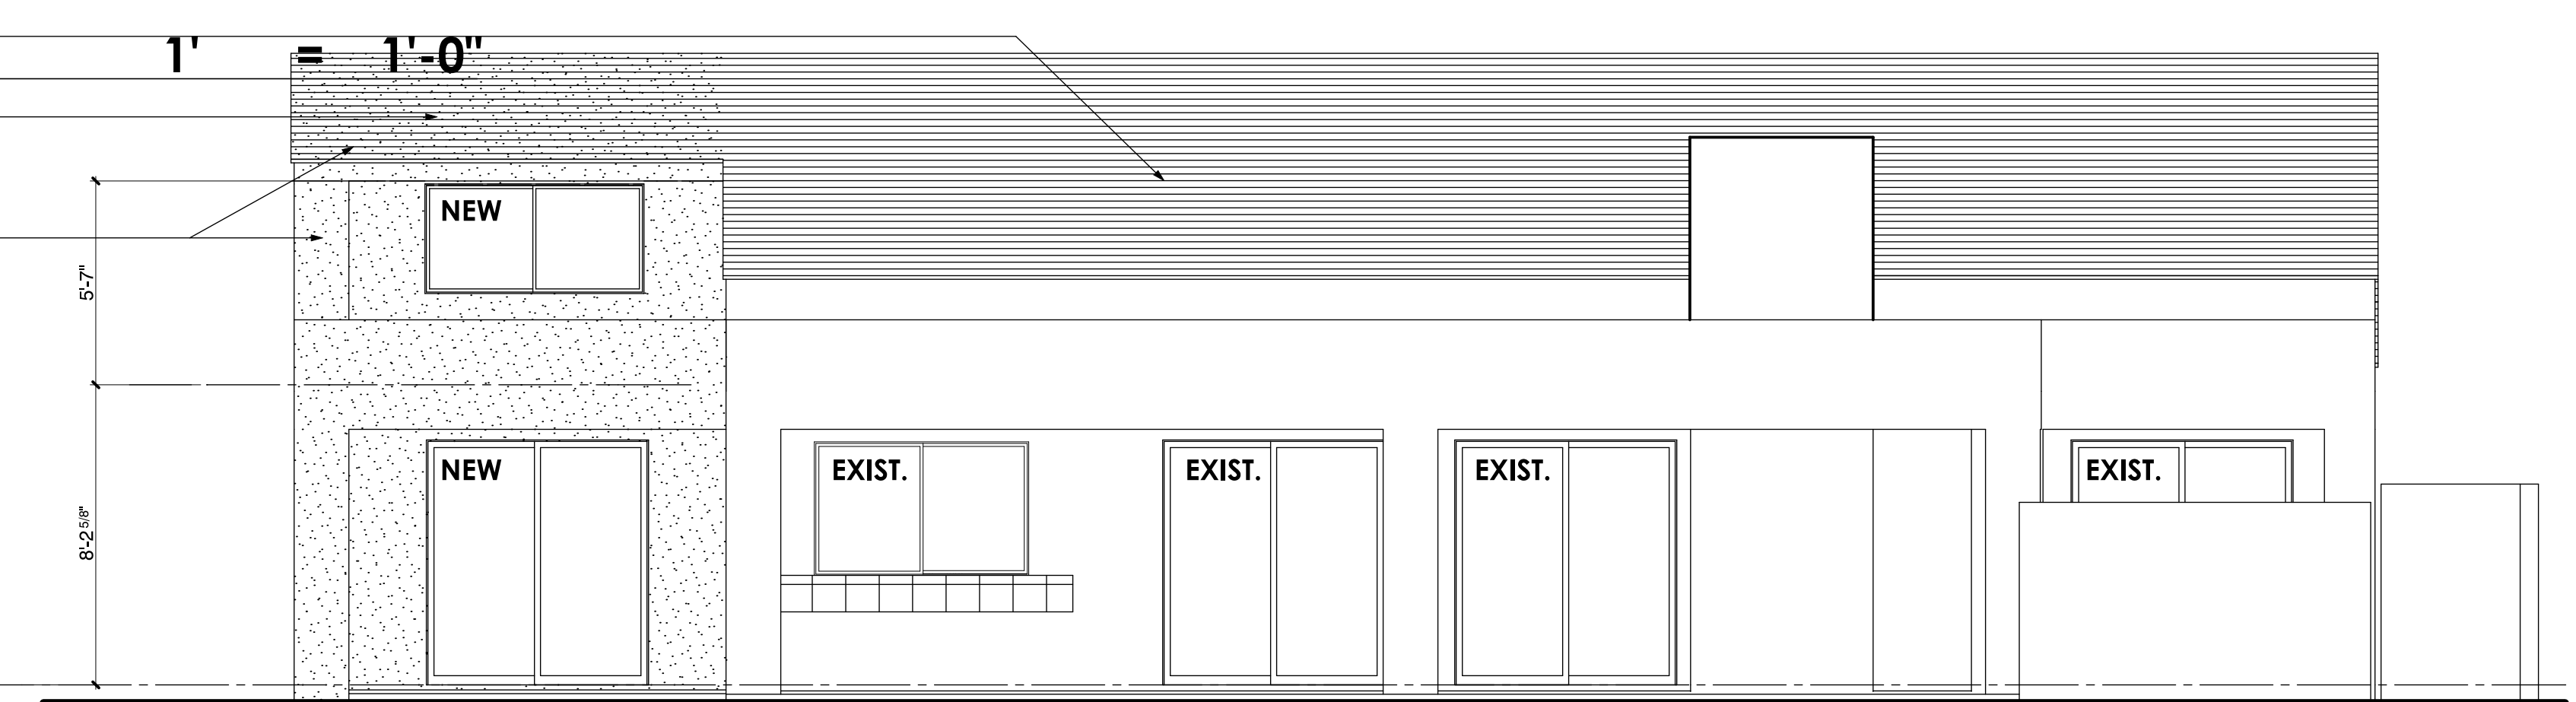

REAR EXTERIOR ELEVATION

SCALE: 1/4" = 1'-0"

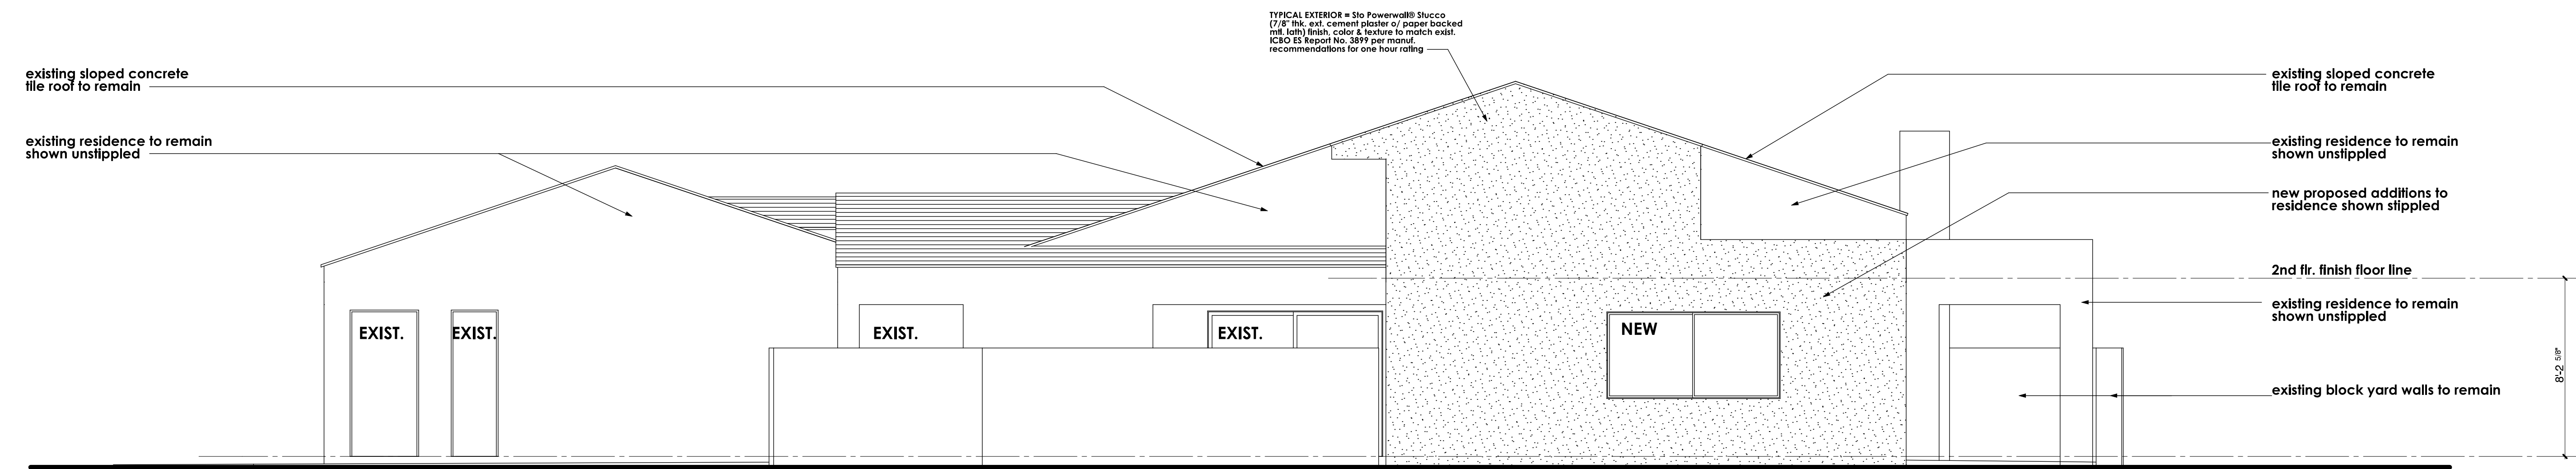

RIGHT SIDE EXTERIOR ELEVATION

REVISIONS

RESIDENTIAL DESIGN
JONATHAN PELEZZARE

**BUILDING SECTIONS
&
EXTERIOR ELEVATIONS**

ADDITION & REMODEL TO THE RESIDENCE OF:
STEWART
PALM DESERT, CALIFORNIA

DRAWN
CHECKED
DATE 4 - 12 - 2005
SCALE AS NOTED ON PLAN
JOB #
SHEET NO.
A2
OF EIGHT SHEETS